




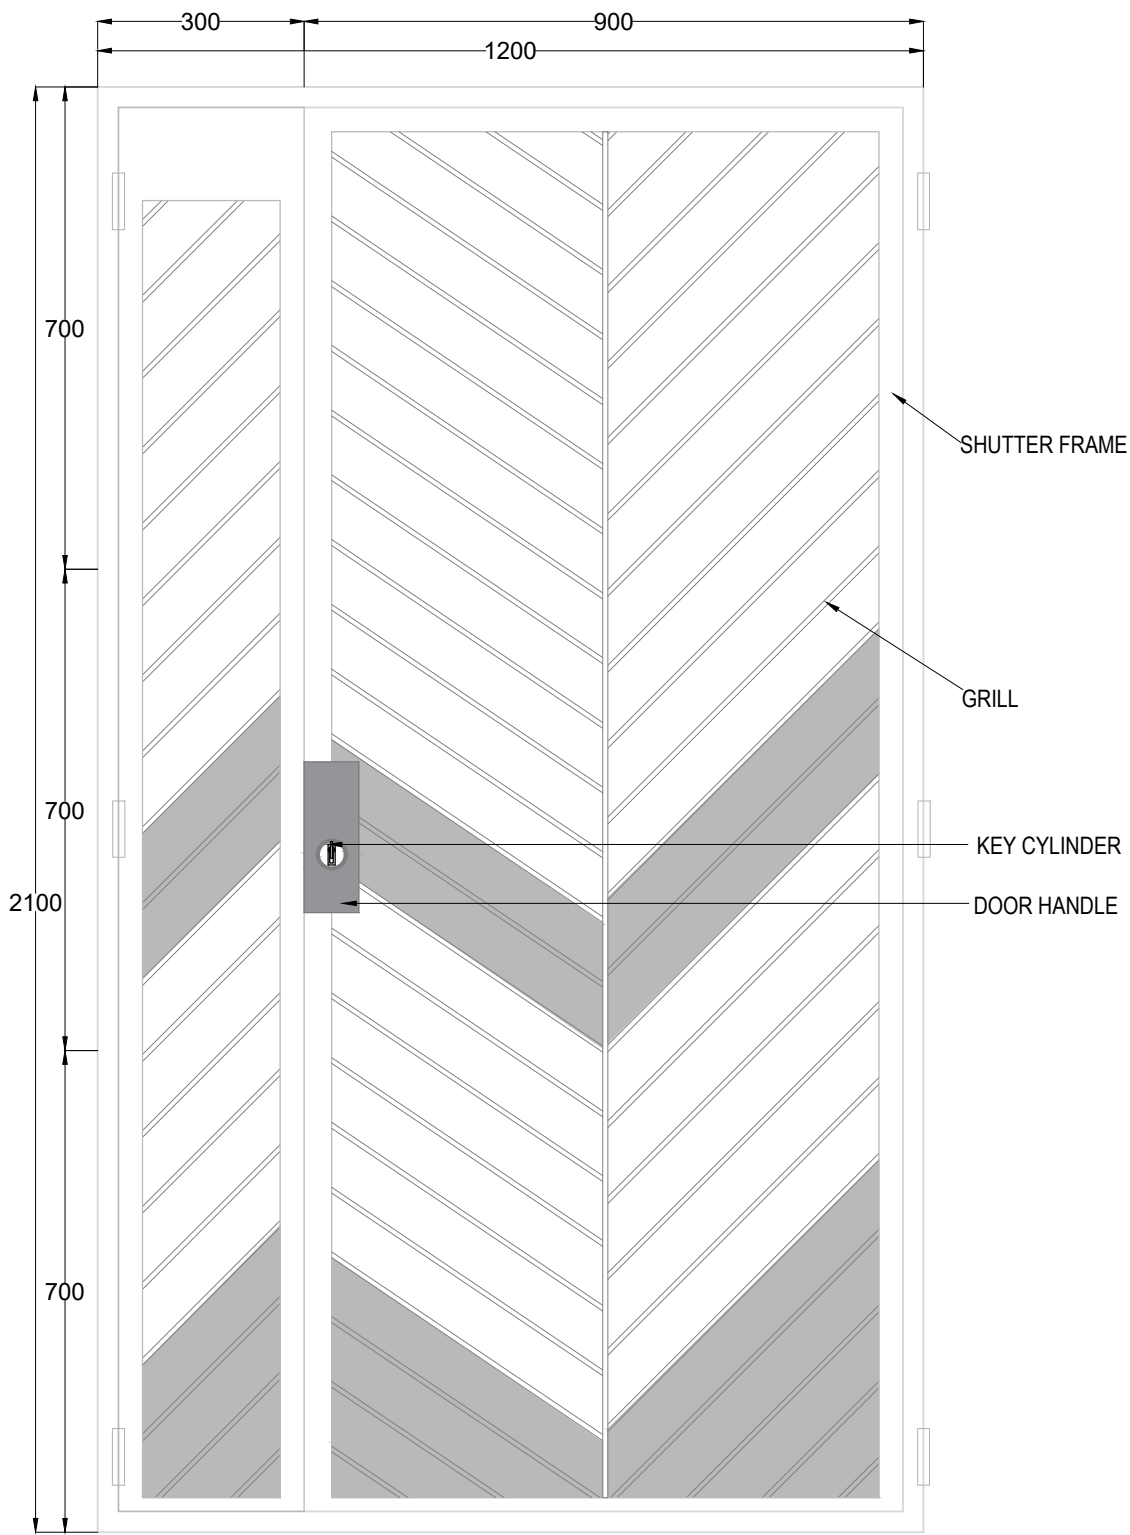

3B ELEVATION-2A
A1:02 SCALE-1:250

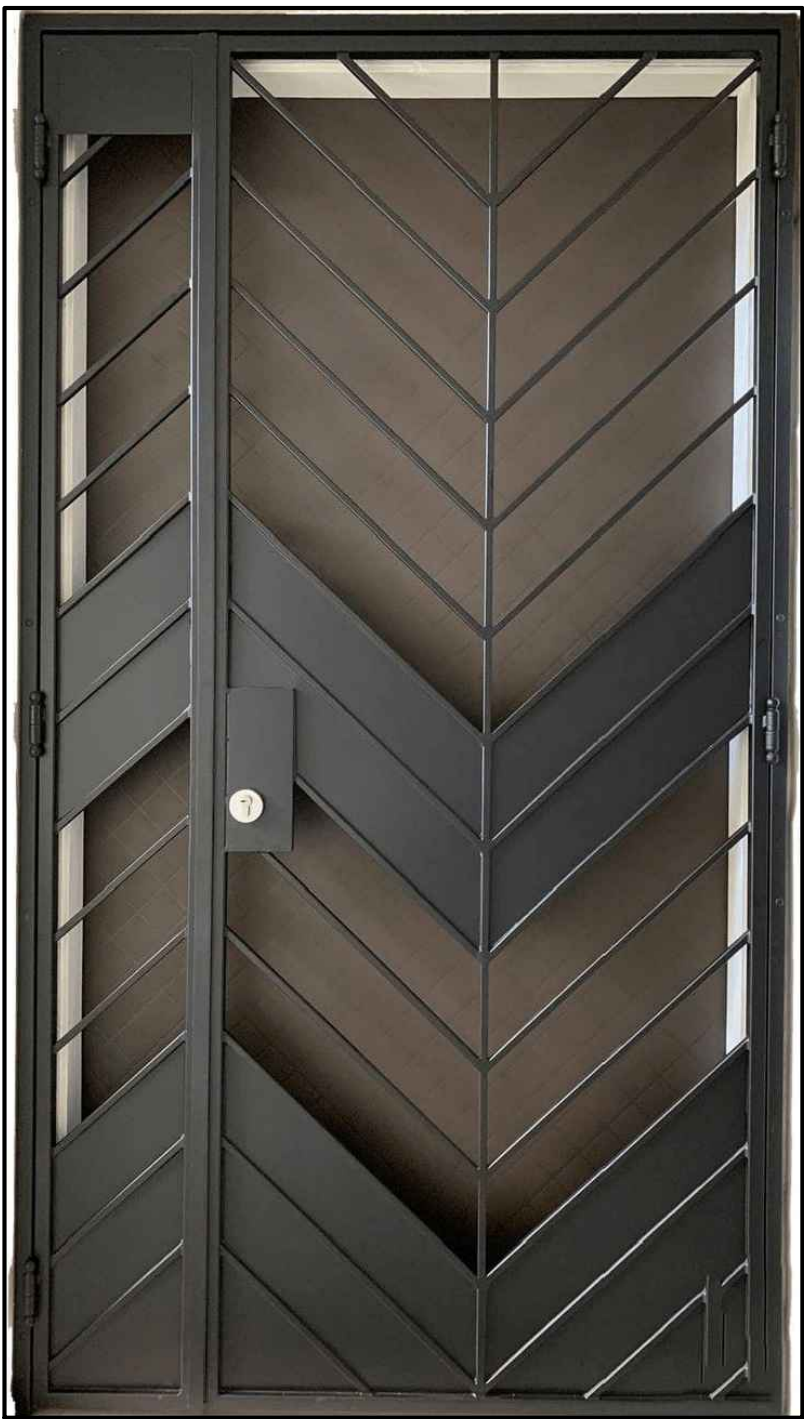

6B ELEVATION-2B
A1:02 SCALE-1:250

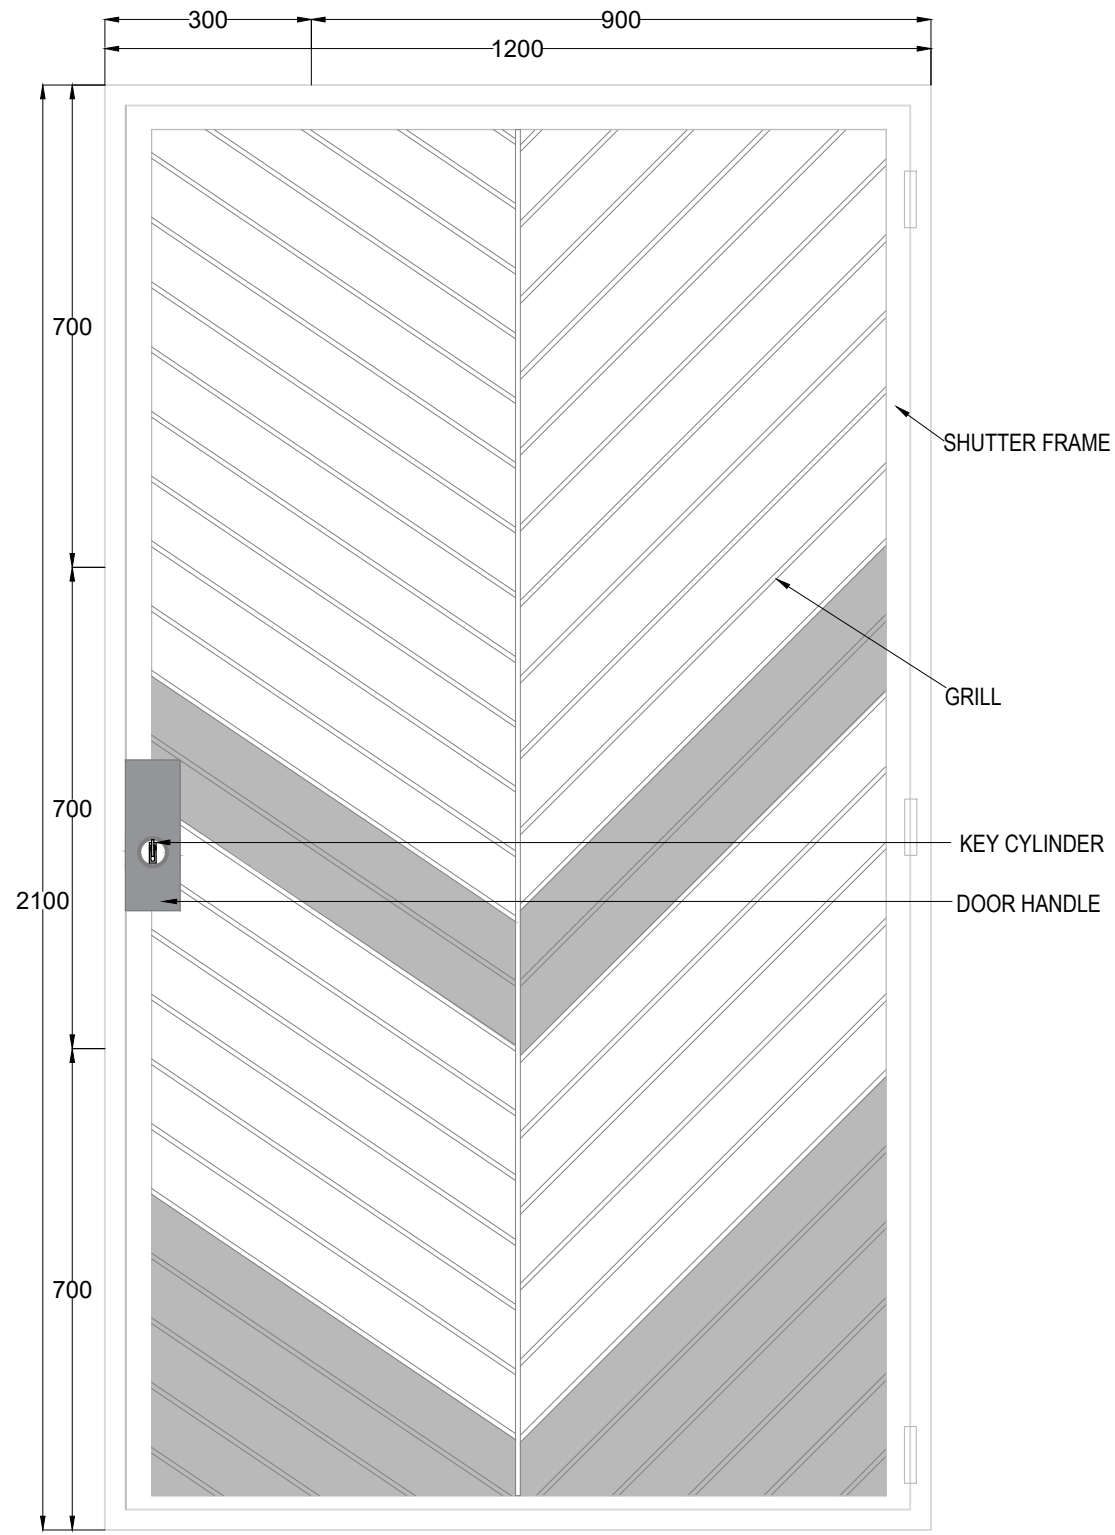

3A PLAN-2A
A1:02 SCALE-1:250



6A PLAN-2B
A1:02 SCALE-1:250